



CIRQUE WAY TOWNHOMES

MONTROSE, COLORADO

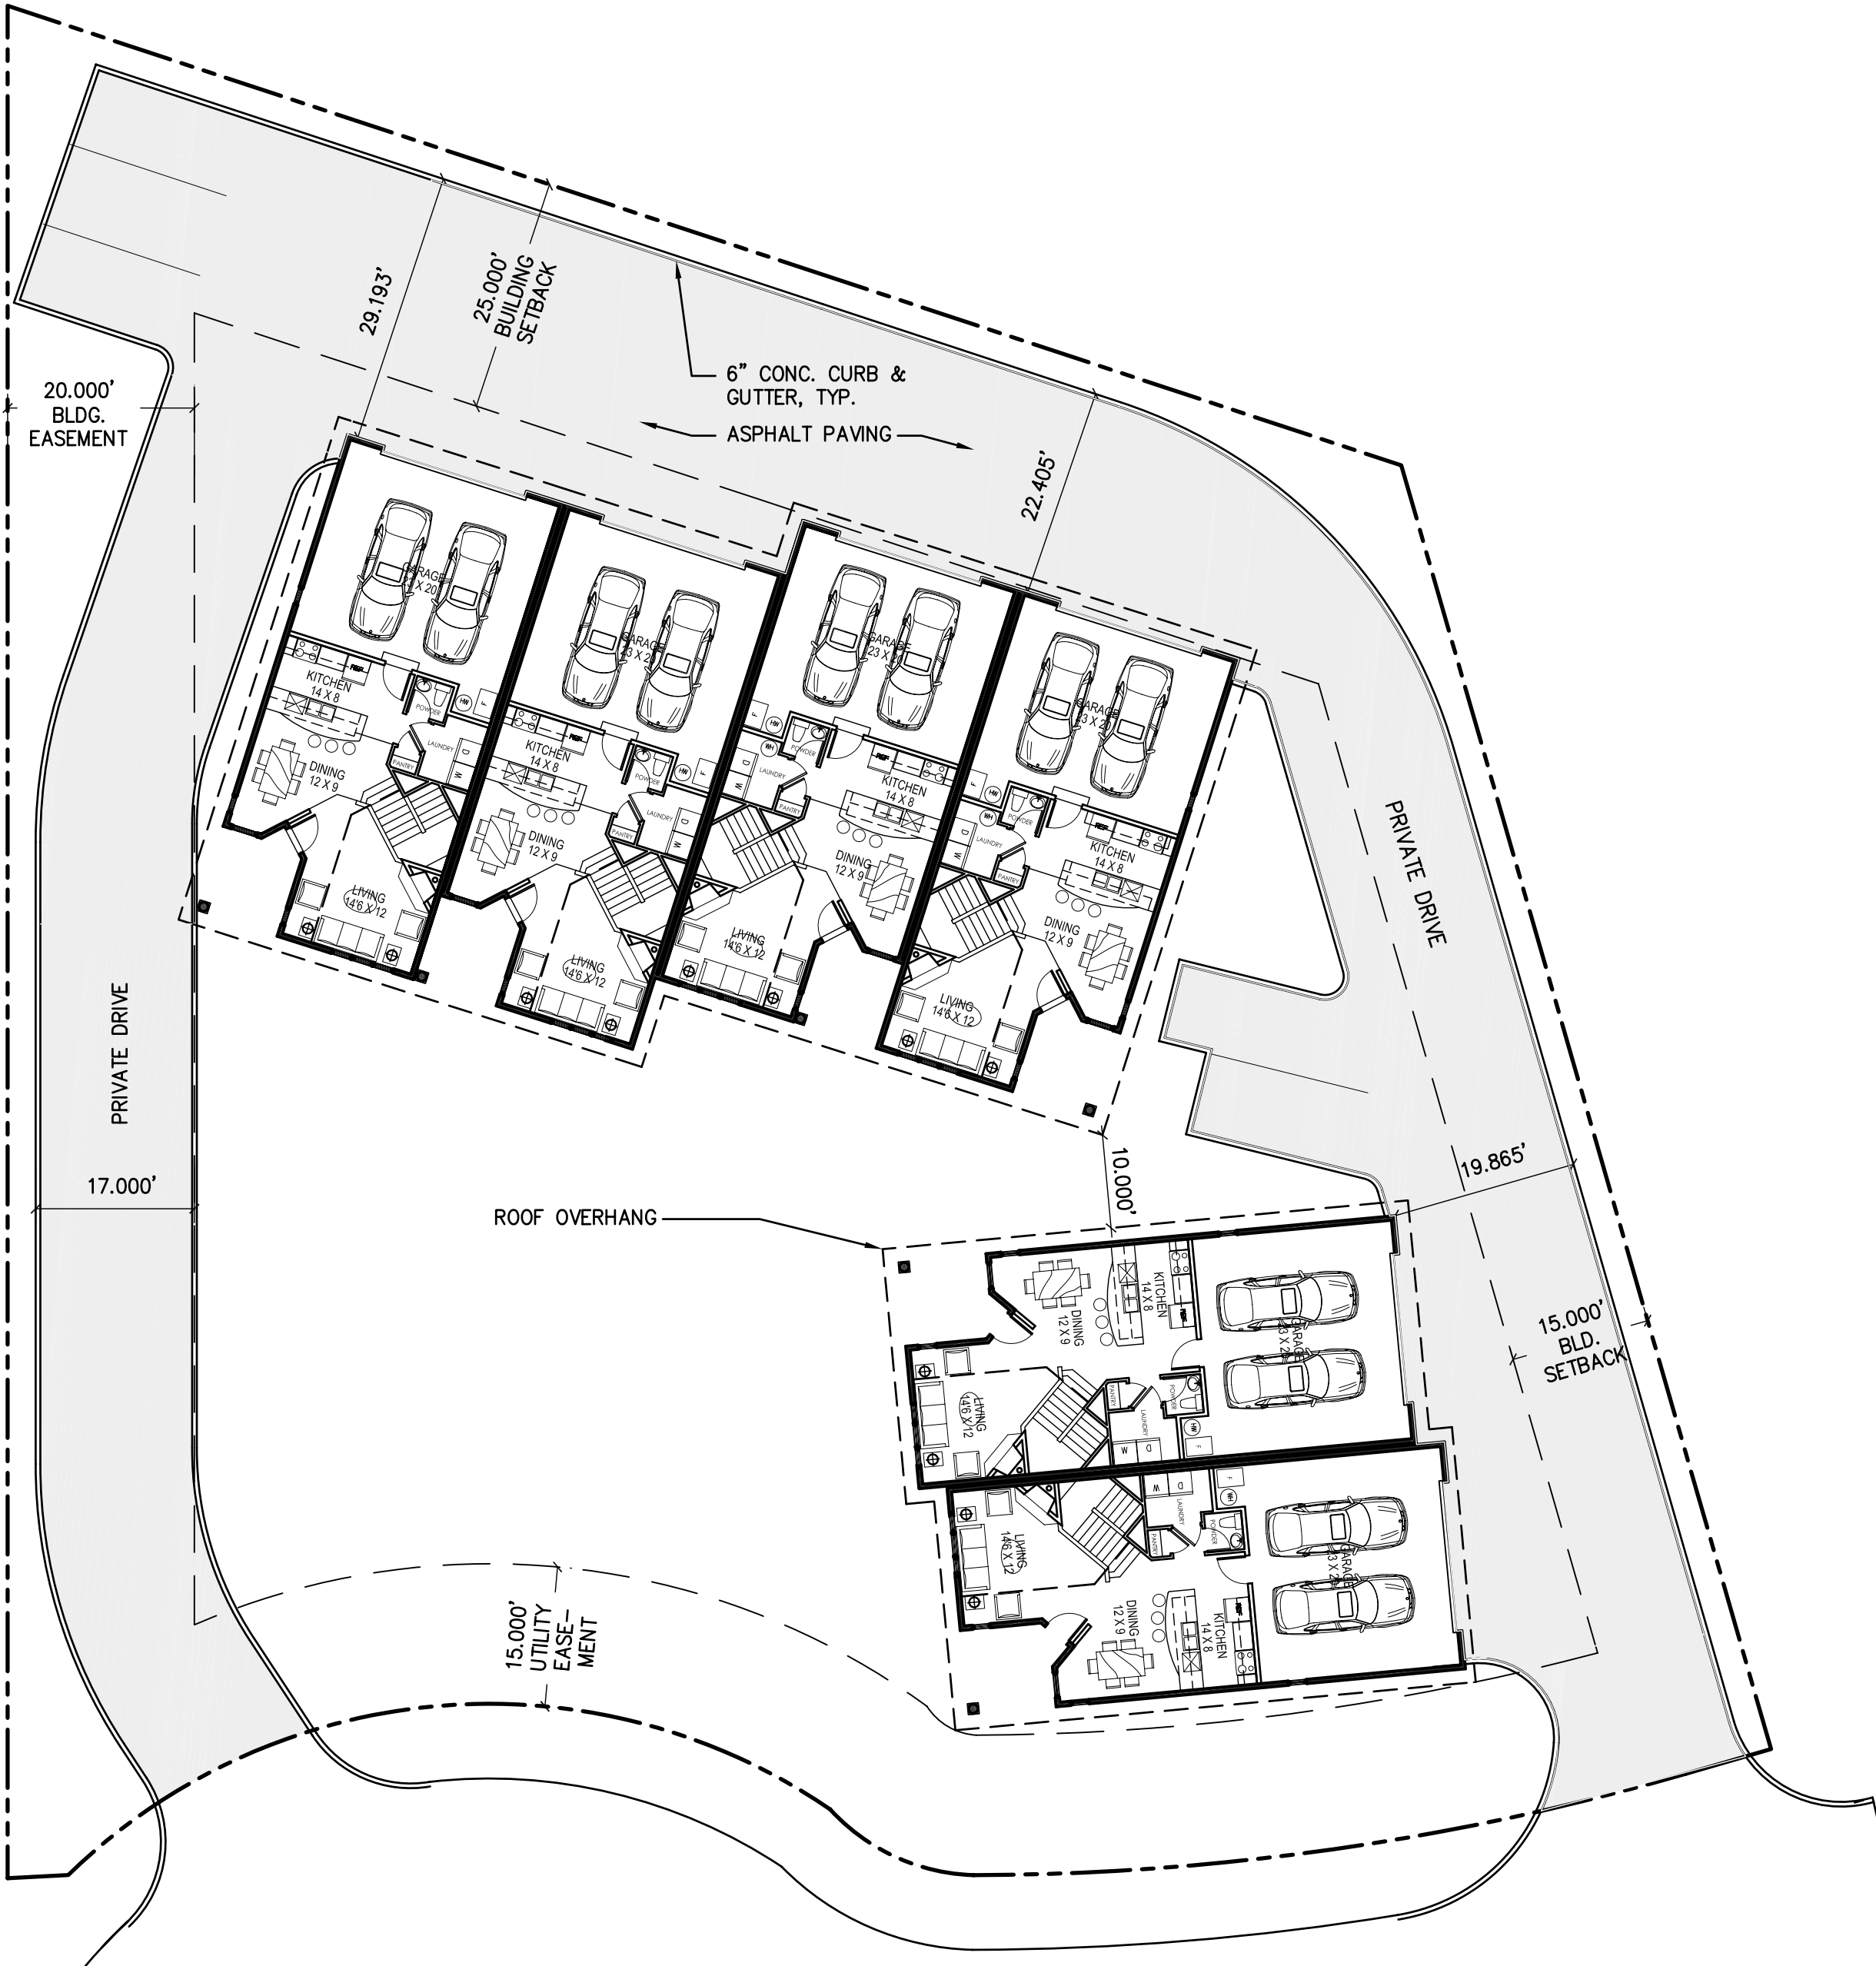

CIRQUE WAY

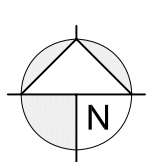

1 SITE PLAN
 A1.1 1/16"=1'-0"

ALL DRAWN AND WRITTEN INFORMATION APPEARING HEREIN IS COPYRIGHTED INFORMATION AND SHALL NOT BE DUPLICATED, DISCLOSED, OR OTHERWISE REPRODUCED WITHOUT THE WRITTEN CONSENT OF GREY WOLF ARCHITECTURE

PROJECT NUMBER	06-160
DRAWN	KWH
CHECKED	KWH
DATE	01.19.07
	PRELIMINARY

SITE PLAN TITLE

A1.1